




JAK ARCHITECTURAL GROUP
 AA 003187
 JORGE S. KUPERMAN, AIA
 NCARB - AR 0016353
 137 Giralda Avenue, Coral Gables, FL 33134
 information@jakarchitecturalgroup.com
 WWW.JAKARCHITECTURALGROUP.COM
 Ph (305) 448-1986 Fax (305) 602-3980

ALL DRAWINGS AND WRITTEN MATERIAL APPEARING
 HEREIN CONSTITUTE THE ORIGINAL AND UNPUBLISHED
 WORK OF JAK ARCHITECTURAL GROUP, AND MAY NOT BE
 DUPLICATED, USED, OR DISCLOSED WITHOUT THE
 EXPRESS WRITTEN CONSENT OF THE ARCHITECT.



MEMBER OF THE AMERICAN INSTITUTE OF ARCHITECTS


CONSULTANT

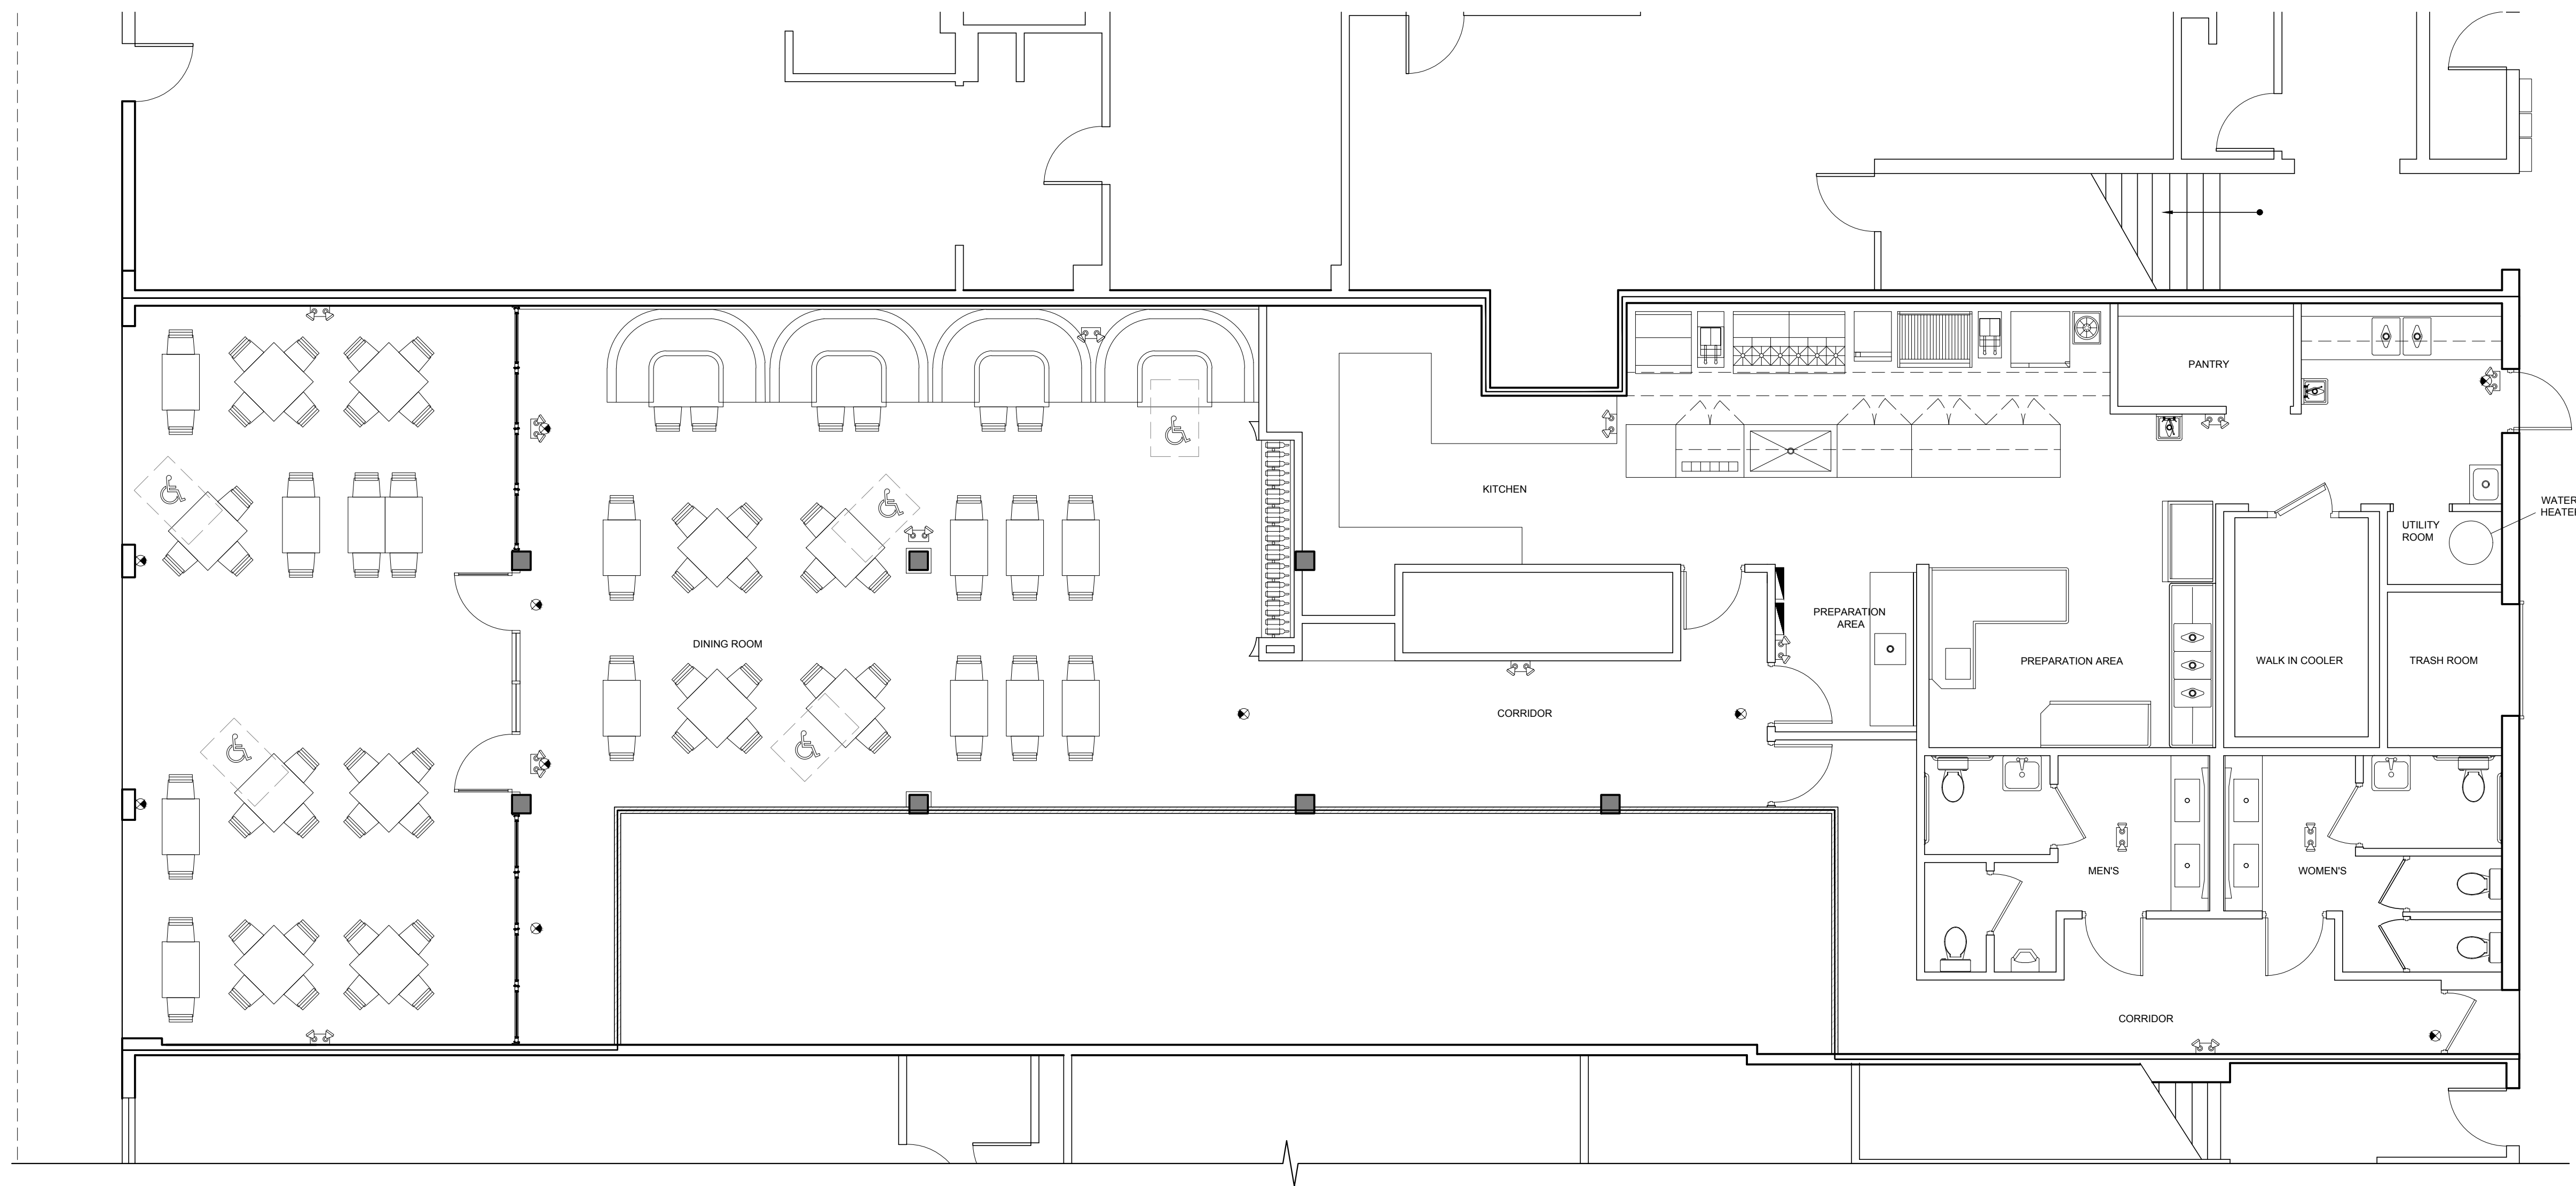

1
A-101

FLOOR PLAN

SCALE: 1/4"=1'-0"

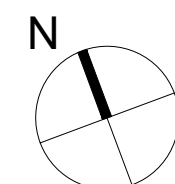

THE SCOPE OF WORK OF THIS PERMIT EXCLUDES ANY TENANT
 IMPROVEMENT WORK TO BE PERFORMED UNDER SEPARATE
 PERMITS

ALTERATIONS TO FACADE AND
 EXISTING DINING AREA

437 WASHINGTON AVE (UNIT 431-433),
 MIAMI BEACH, FL 33139

PERMIT SET

REVISIONS	DATE
△ BUILDING DEPT. COMMENTS	08/11/2017
△ BUILDING DEPT. COMMENTS	09/15/2017
△ ADDRESS CORRECTION	09/22/2017
△ OWNER REQUEST	12/20/2017
△ OWNER REQUEST	04/13/2018

PROJECT NUMBER
2017-011

DATE
 12/20/2017

SHEET TITLE
 FLOOR PLAN

DRAWN BY
 R. BLACHARZ

CHECKED BY
 J.S.K.

SHEET NUMBER
A-101